



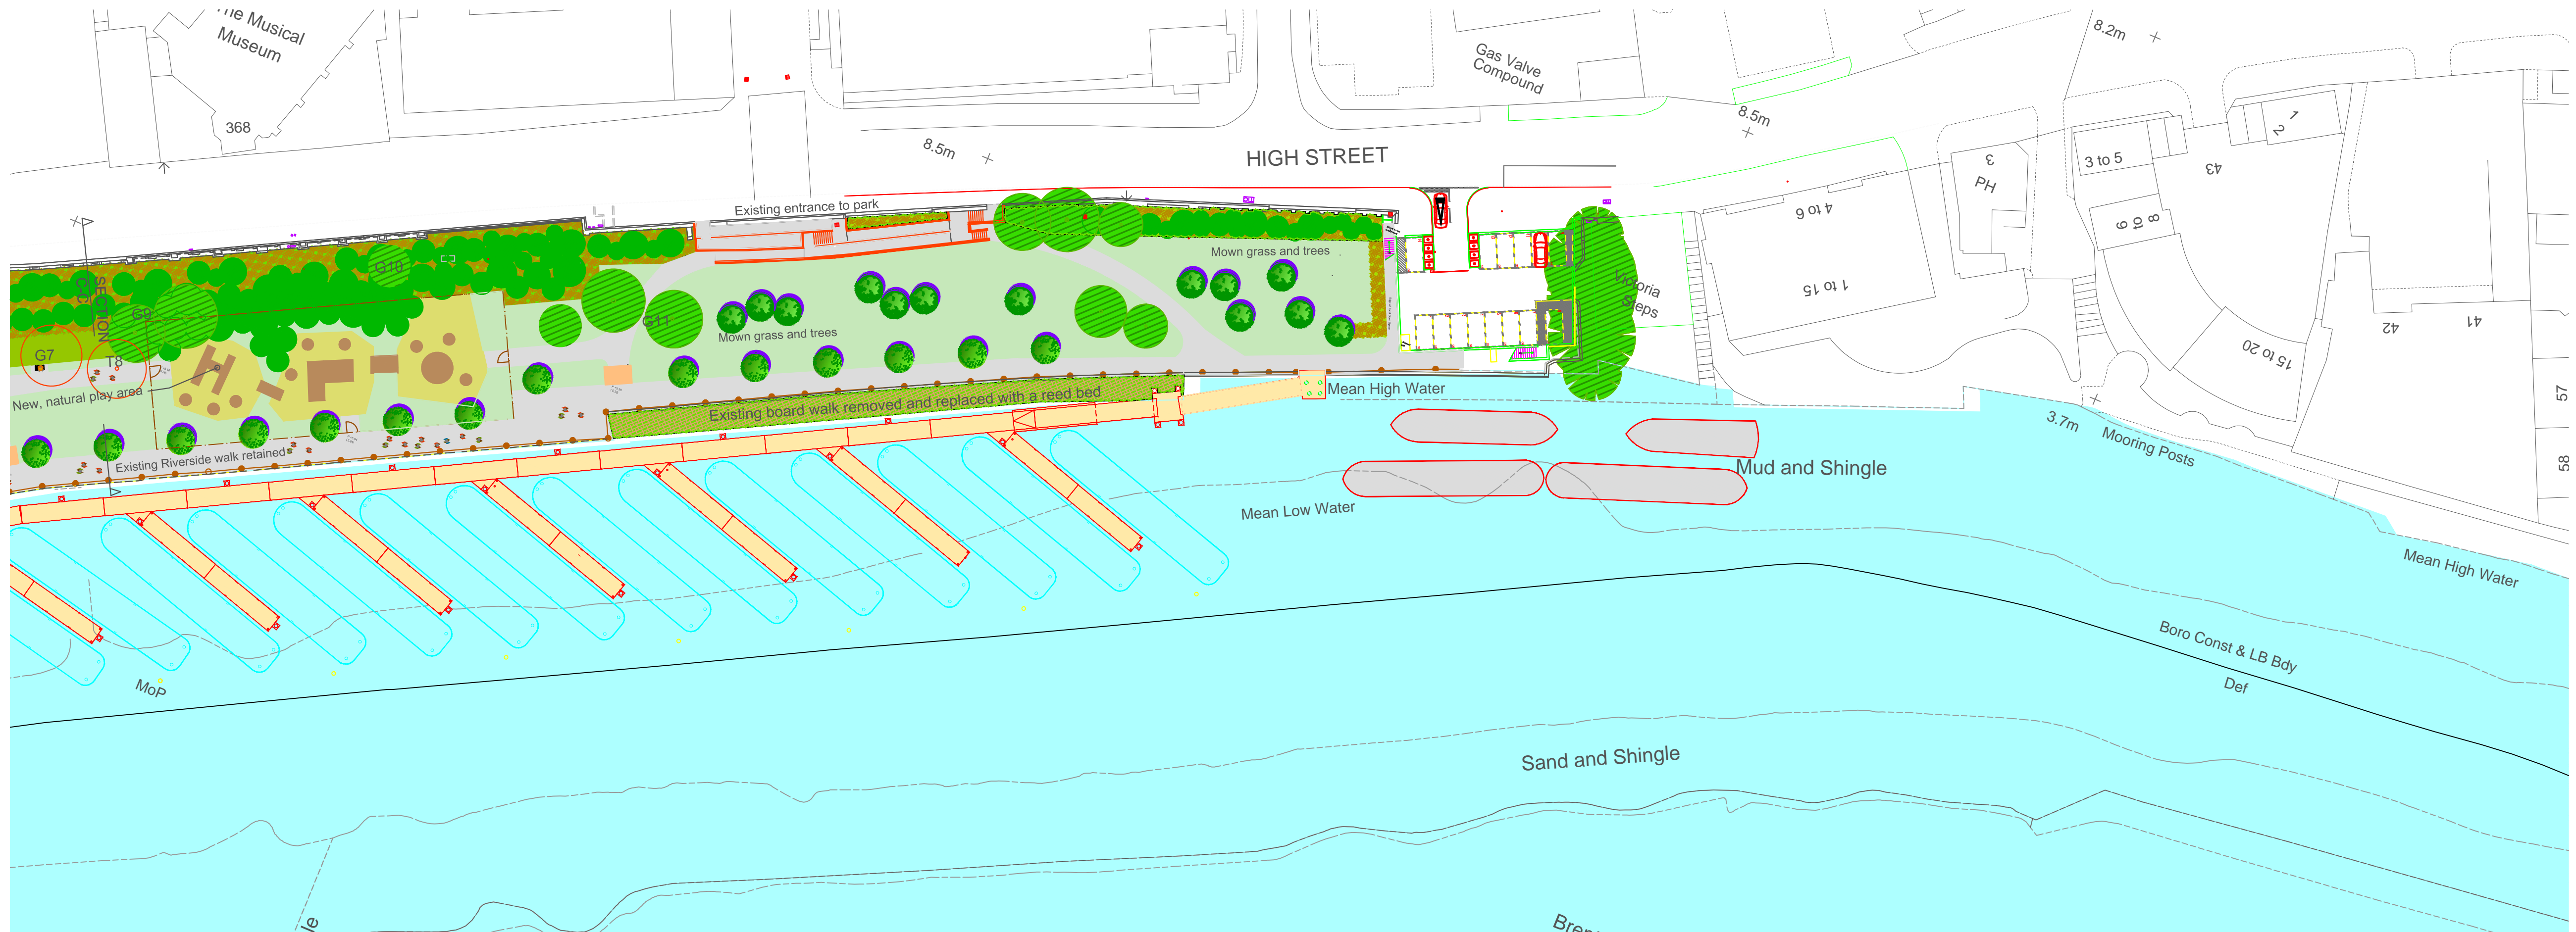


01 Proposed Site Plan
Scale: 1:500




02 Proposed Site Plan
Scale: 1:500

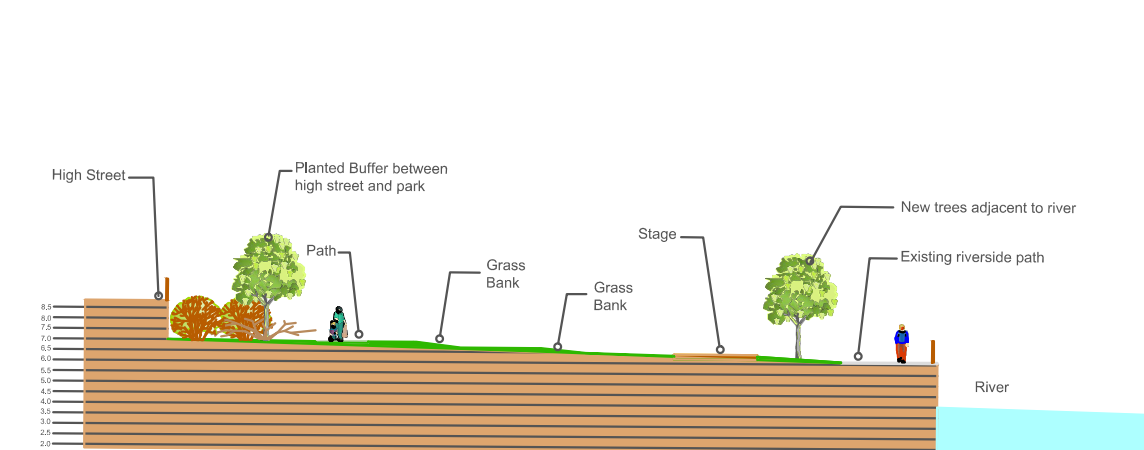


SECTION A-A

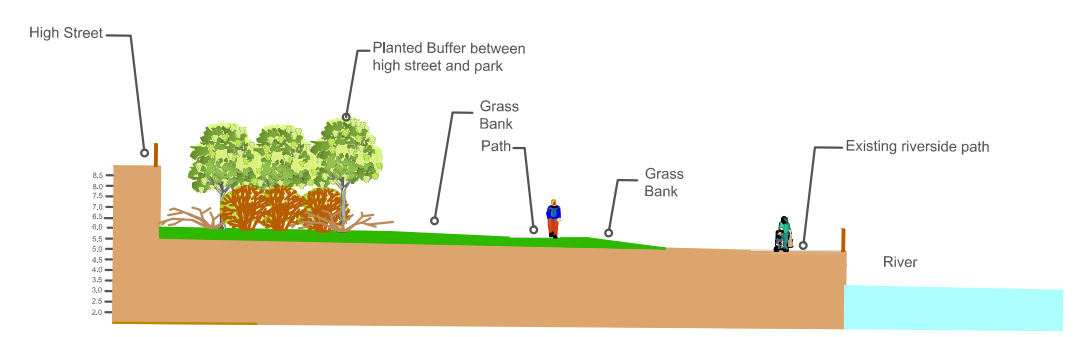

SECTION B-B

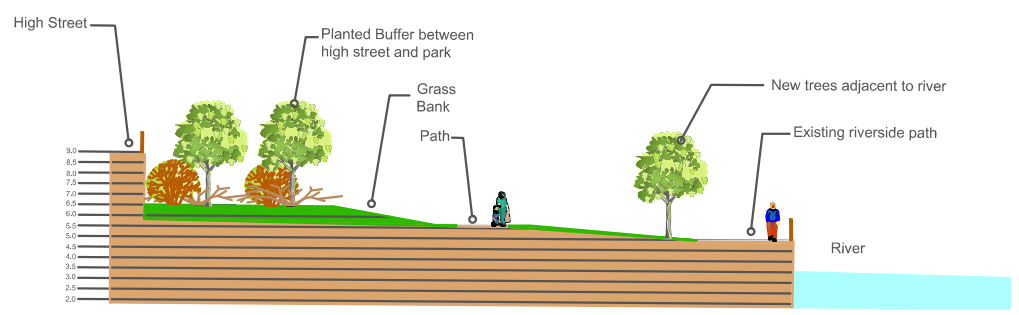

SECTION C-C

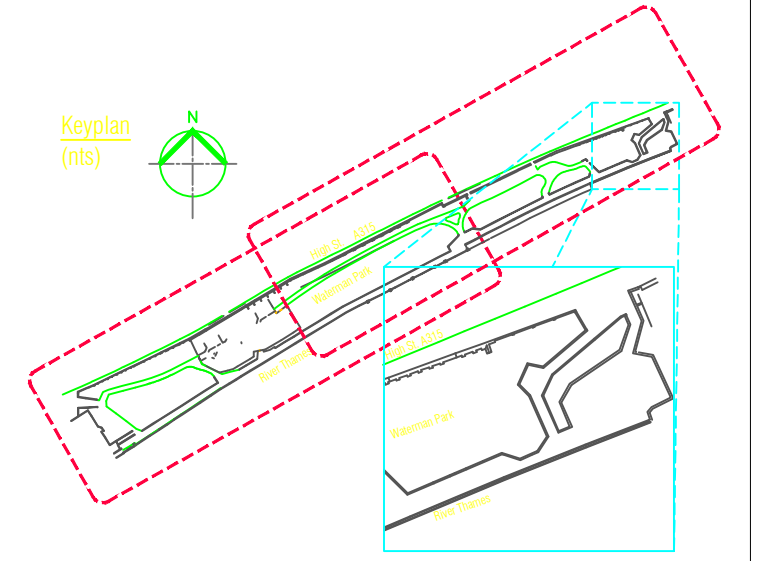

- KEY
- Existing trees to be retained
 - Existing trees to be removed
 - Proposed Specimen Tree Planting
 - Proposed Structure Planting
 - Proposed Shrub Planting
 - Proposed Grass Areas
 - Proposed Seating Areas
 - Proposed Resin Bound Paving
 - Proposed Paths
 - Proposed block paving

Note:
For existing tree details. Refer to Tree Survey by PJC Consultancy dated 02/06/14

E	10.15	Existing Trees shown	
D	8.15	Mooring and access revised	
C	7.15	Boundary and boats revised	
B	6.15	Car Park revised	
A	5.15	Revised to accord with LBH comments	rp

Rev.	Date	Description of Revisions	App
------	------	--------------------------	-----

Do not scale dimensions off this drawing. Check all dimensions on site & report any errors to Petrow Harley. This drawing is copyright & must not be reproduced without consent from PH.

PETROW HARLEY
Landscape Architects
The Studio, 57 Line Grove, New Malden, Surrey KT3 3TP
Tel: 020 8949 0803 Email: mail@petrow-harley.com

Client
Frankham Consultancy

Project Title
Waterman's Park

Drawing Title
LANDSCAPE PROPOSALS

Status
PLANNING

Scale
1:500 @A1

Drawn: RP Checked: RP Date: April 2015

Drawing No: 589-L-01 Rev: E